
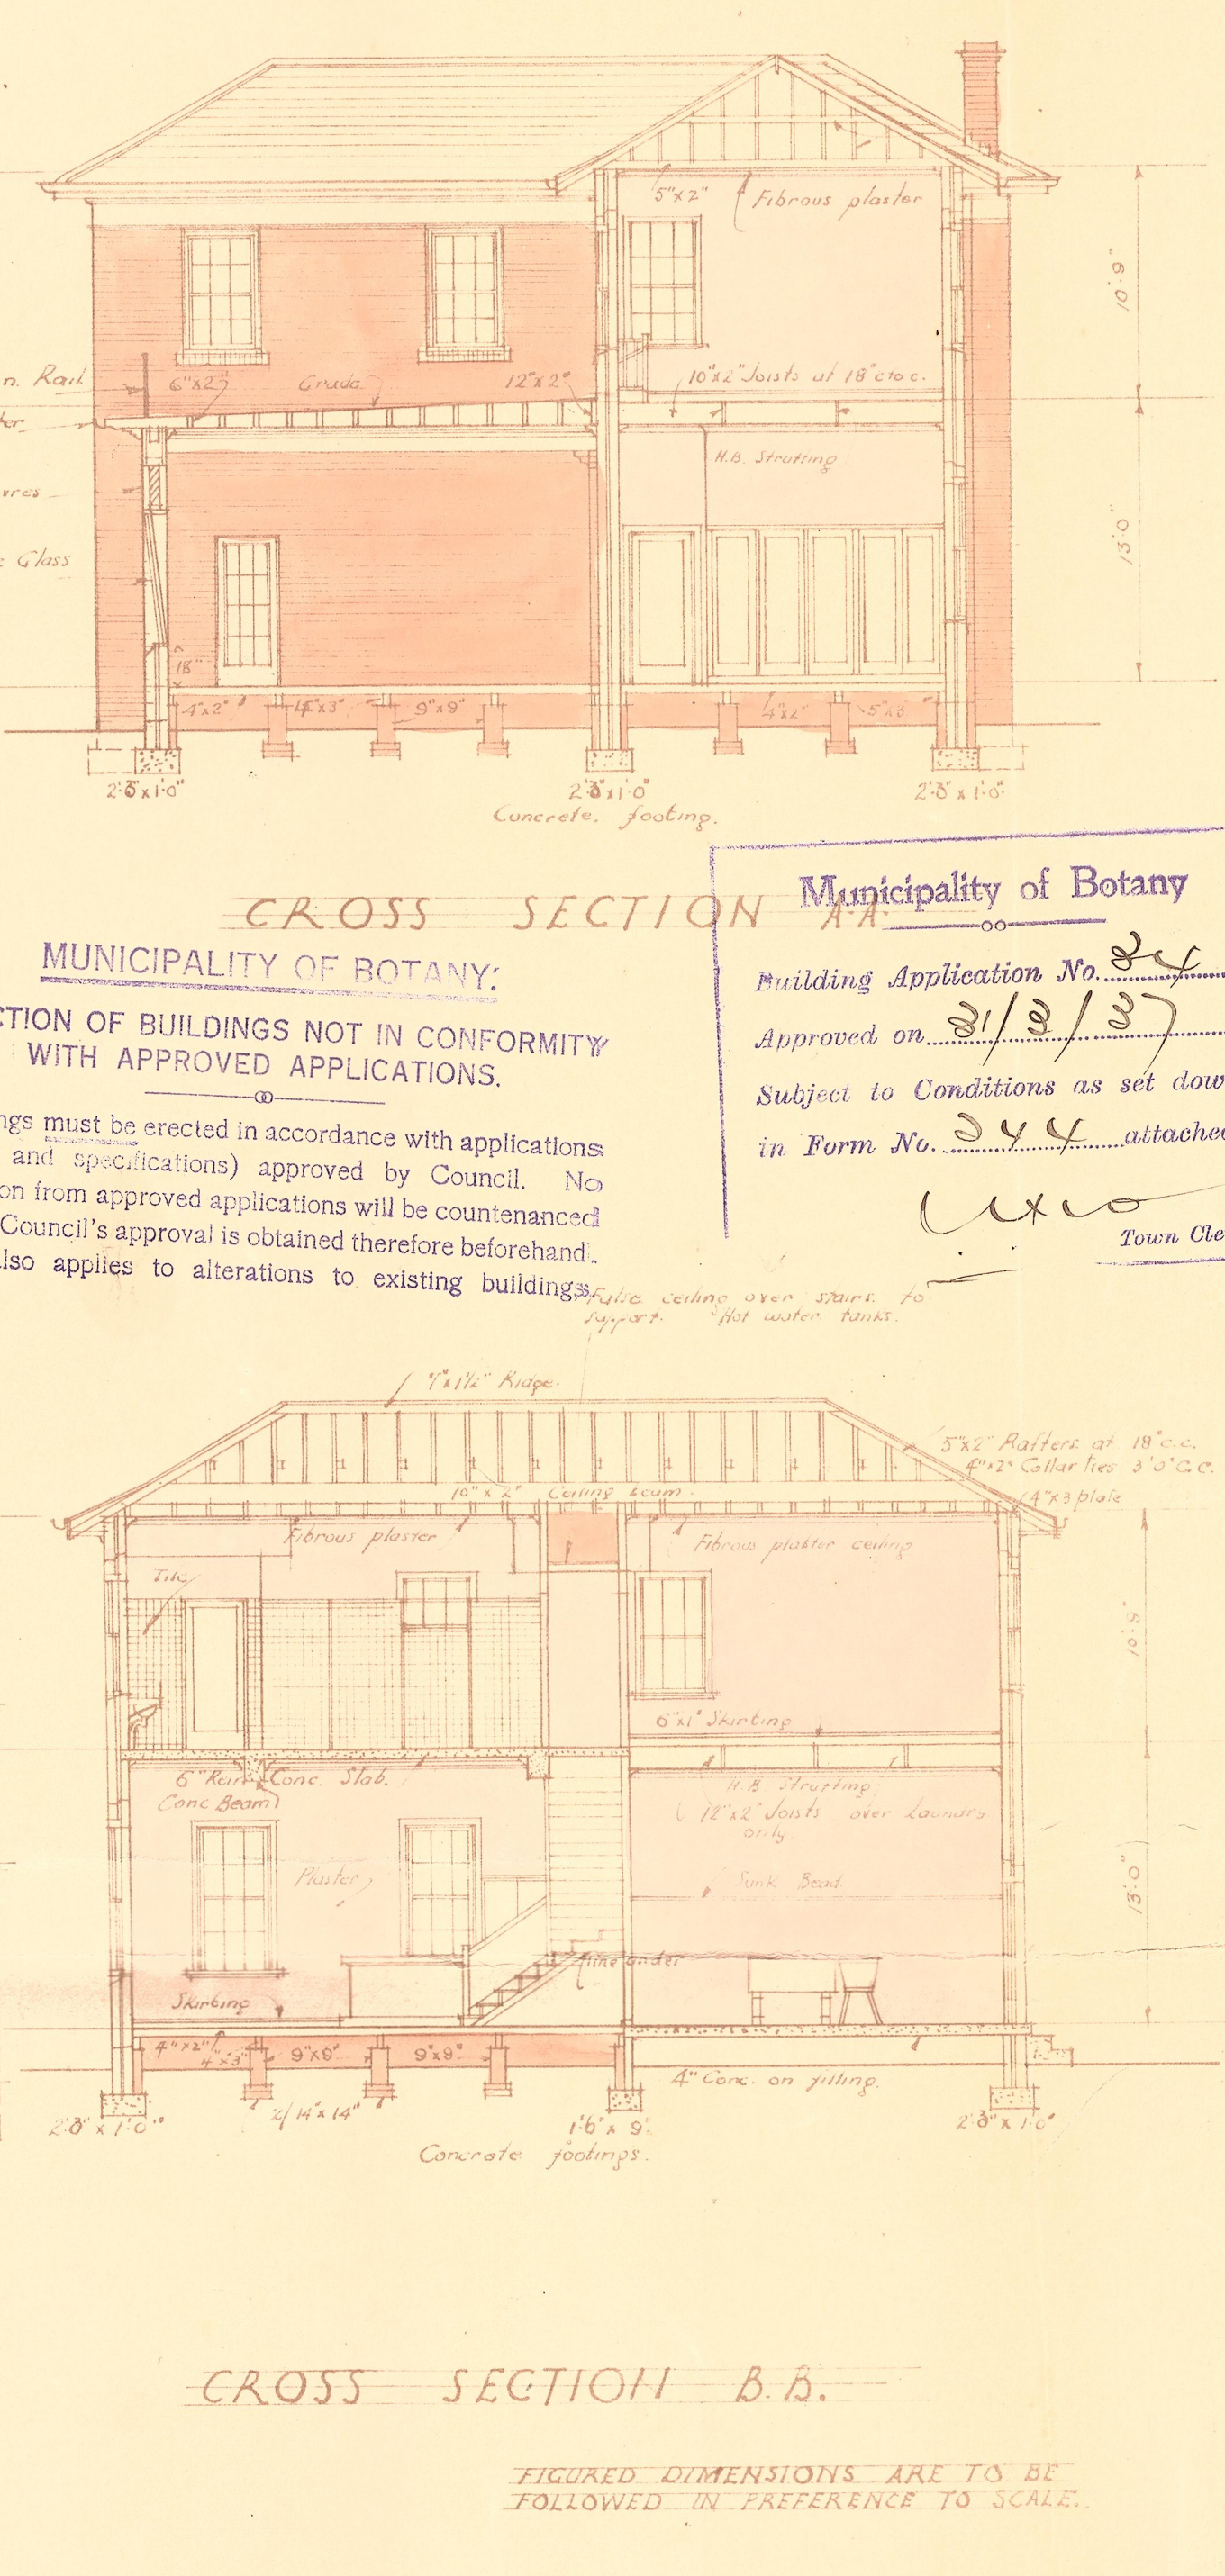
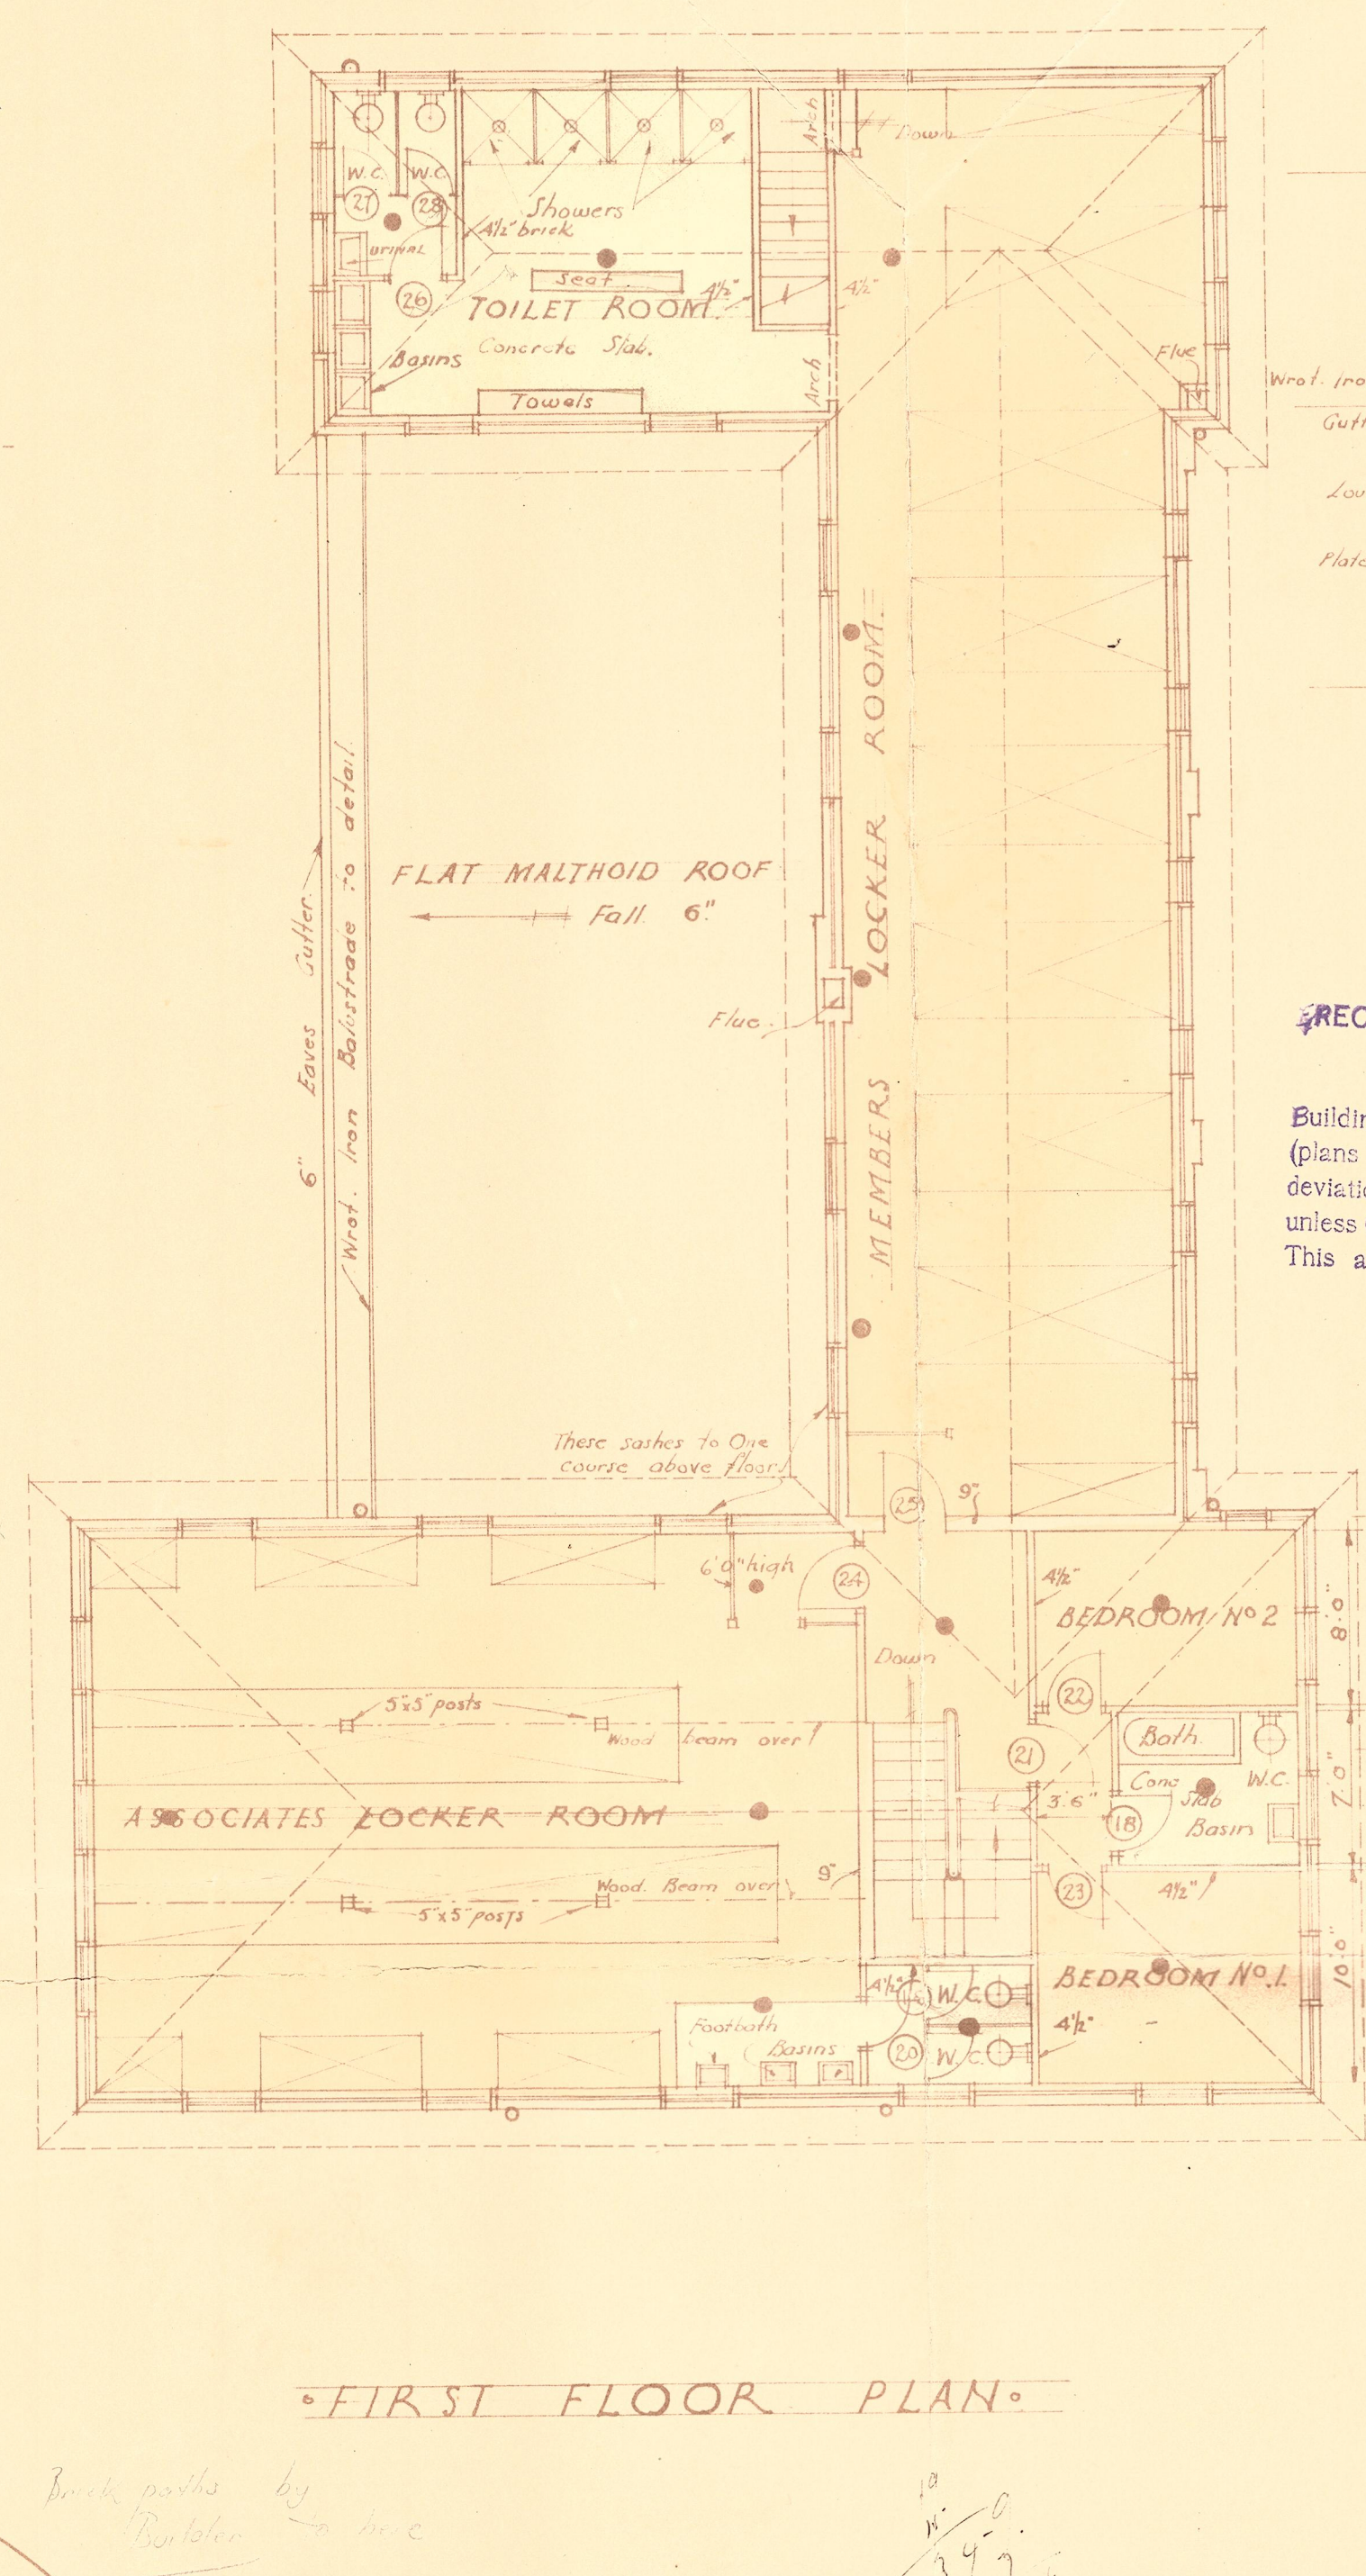


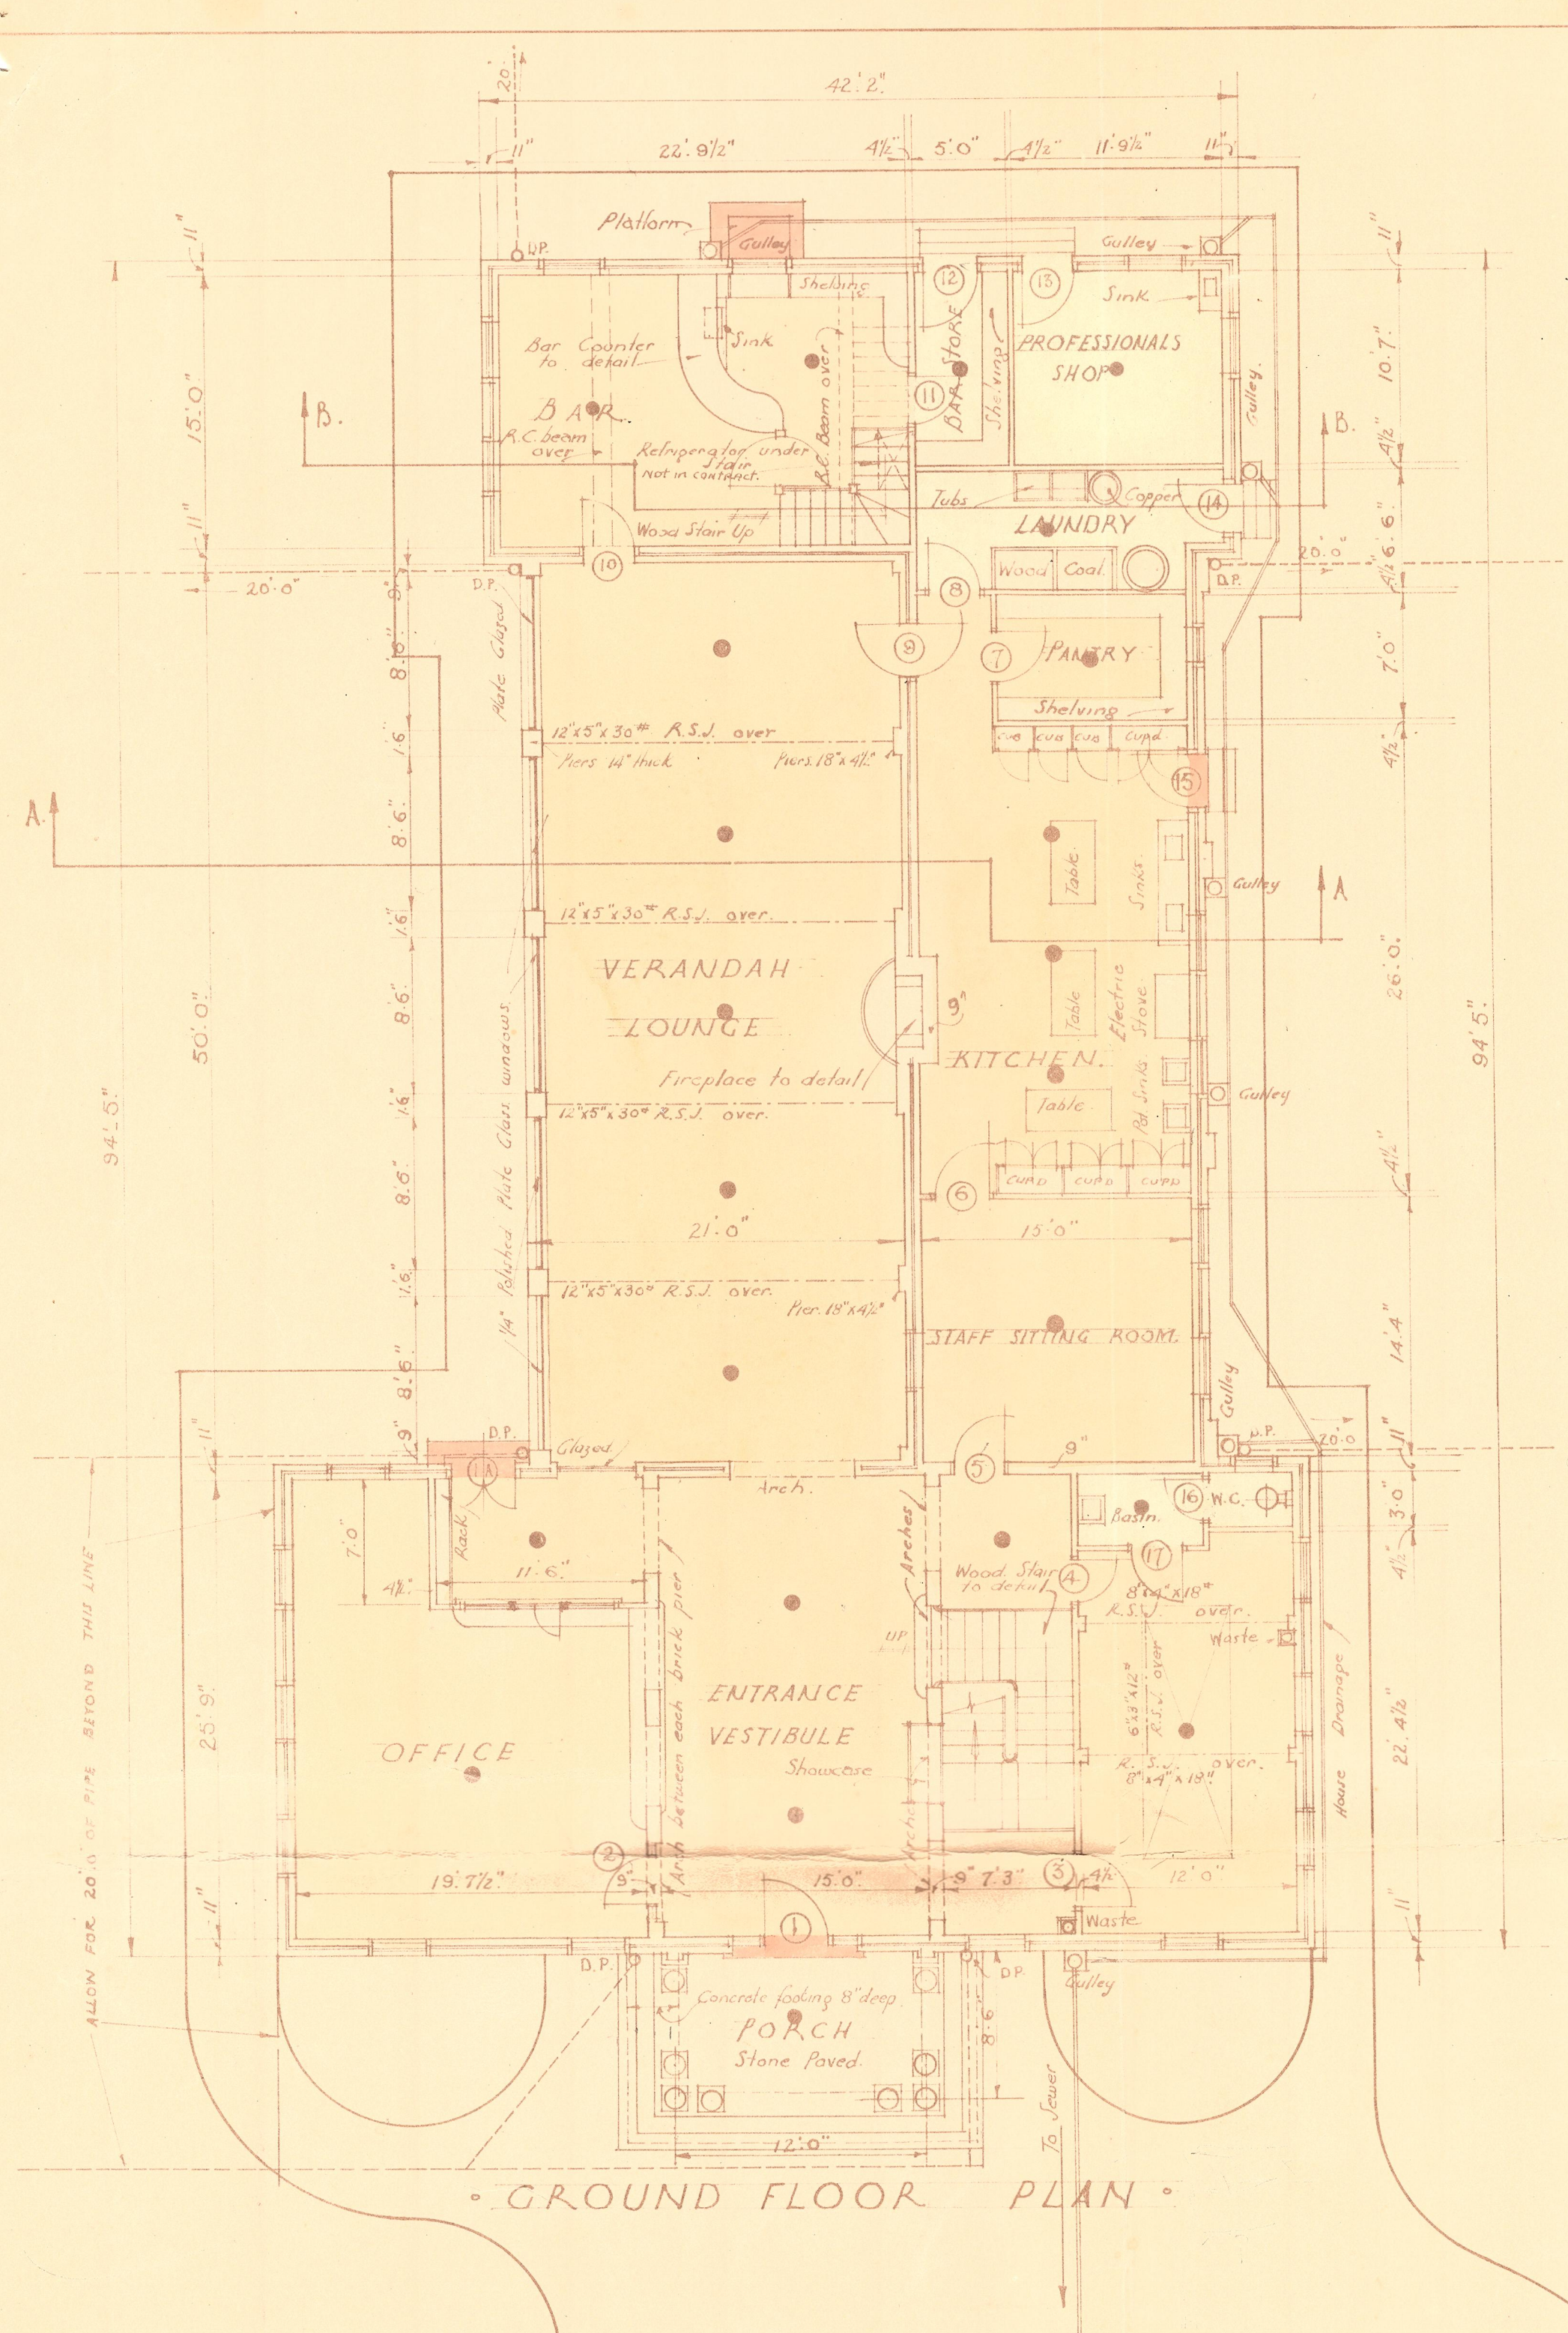

Municipality of Botany  
 Building Application No. 24  
 Approved on 21/2/37  
 Subject to Conditions as set down  
 in Form No. 244 attached.  
 Town Clerk